
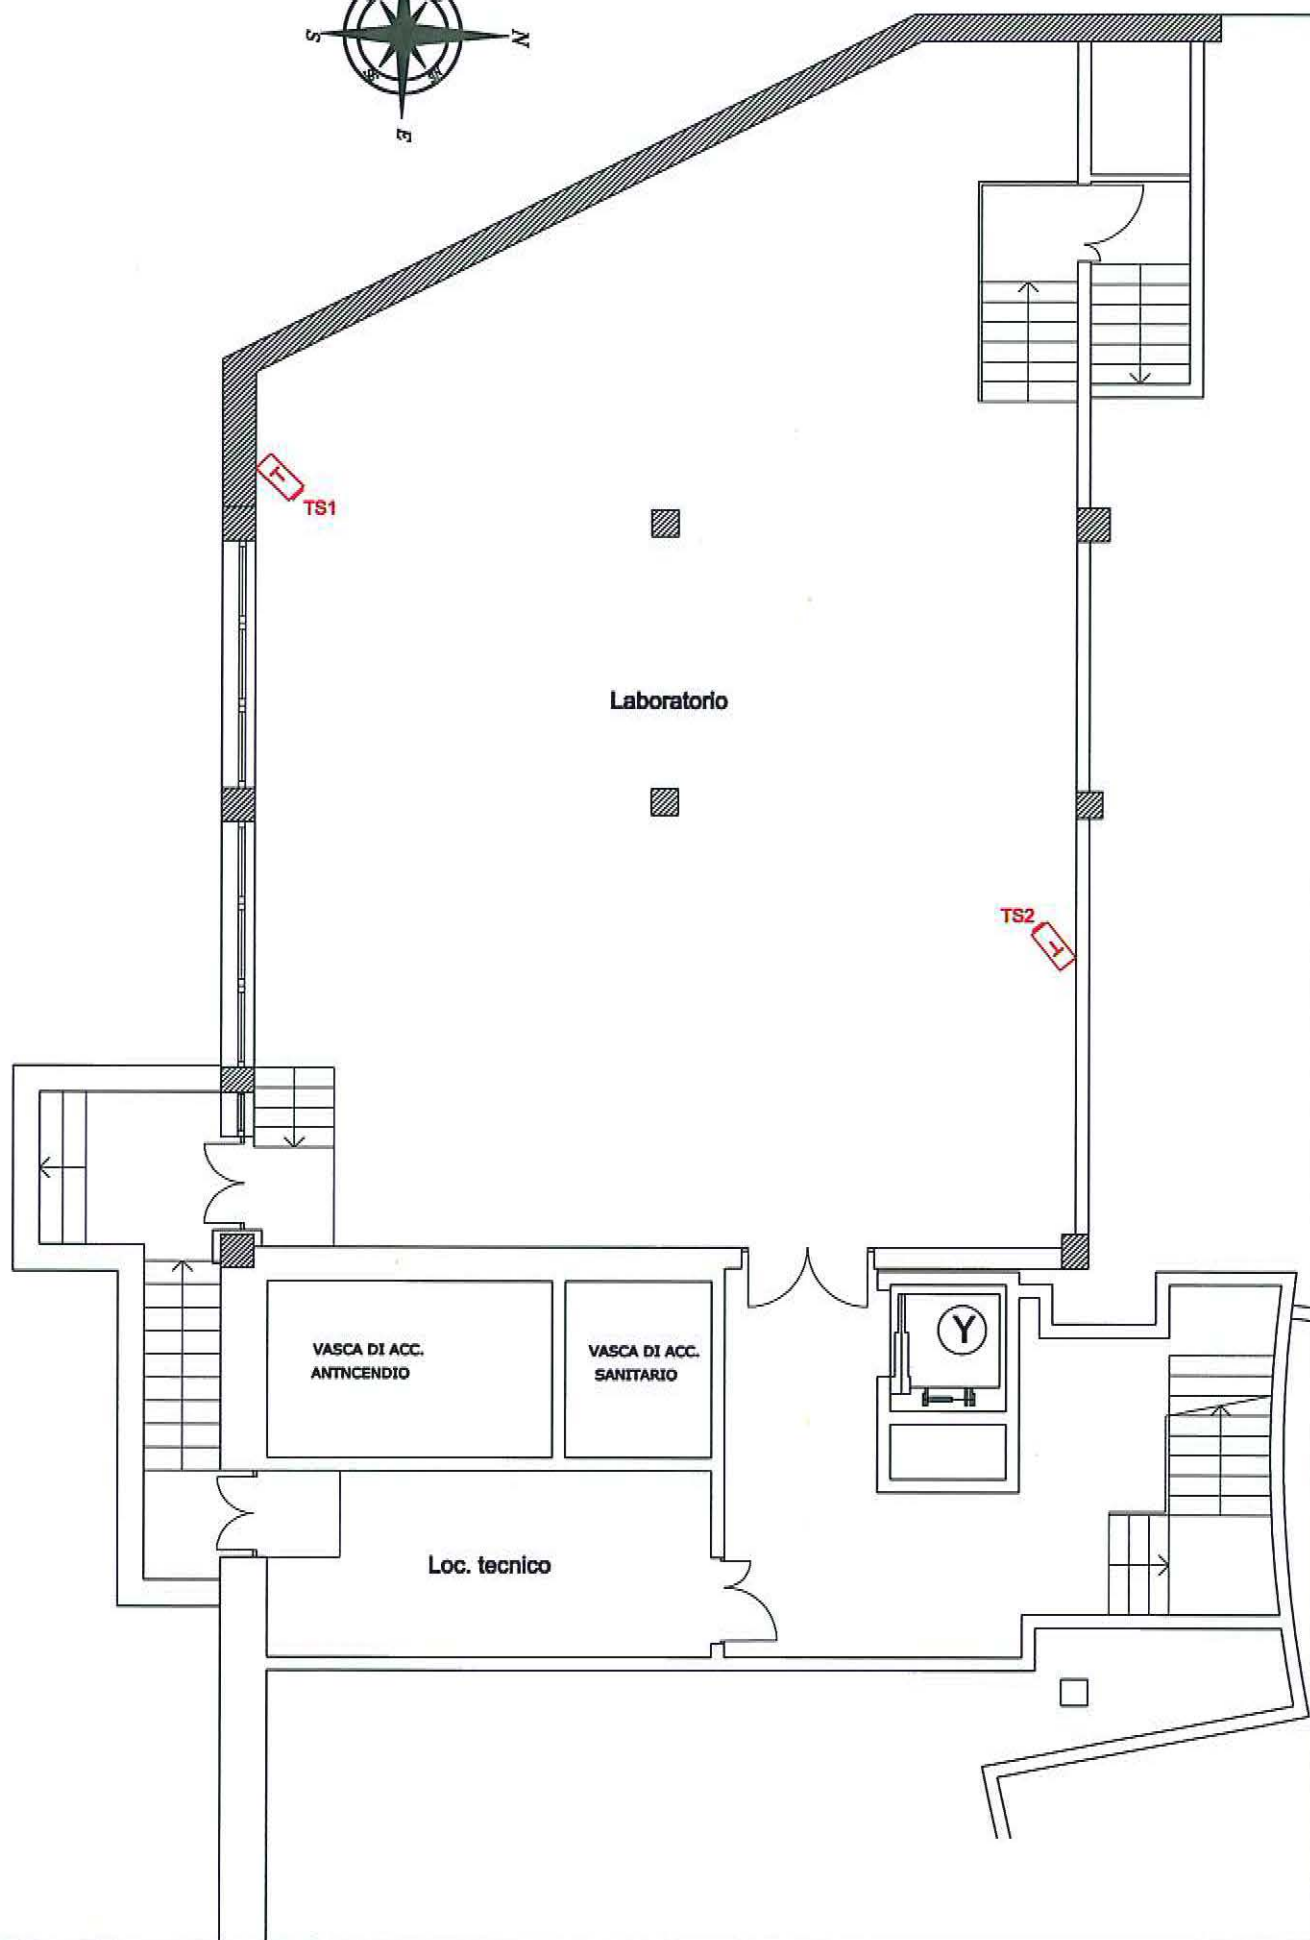


SWITCH	MARCA	ARTICOLO	TELECAMERE REGistrate
S01	DATWYLER		TS1,TS2,T01, AULETTA VILLA CERAMI

MONITOR	MARCA	ARTICOLO	TELECAMERE INQUADRATE
M01	HANNES-G		TS1,TS2,T01, AULETTA VILLA CERAMI

TELECAMERA	MARCA	ARTICOLO	NOTE
TS1	SONY		
TS2	SONY		
T01	SONY		

NOTA: LE IMMAGINI DELLE TELECAMERE NON VENGONO REGISTRATE

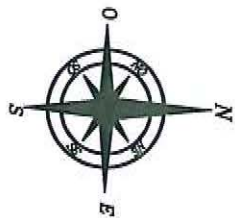

EDIFICIO : via Roccaromana piano S1

S01



TELECAMERA TS1




MONITOR M01




TELECAMERA TS2



TELECAMERA T01

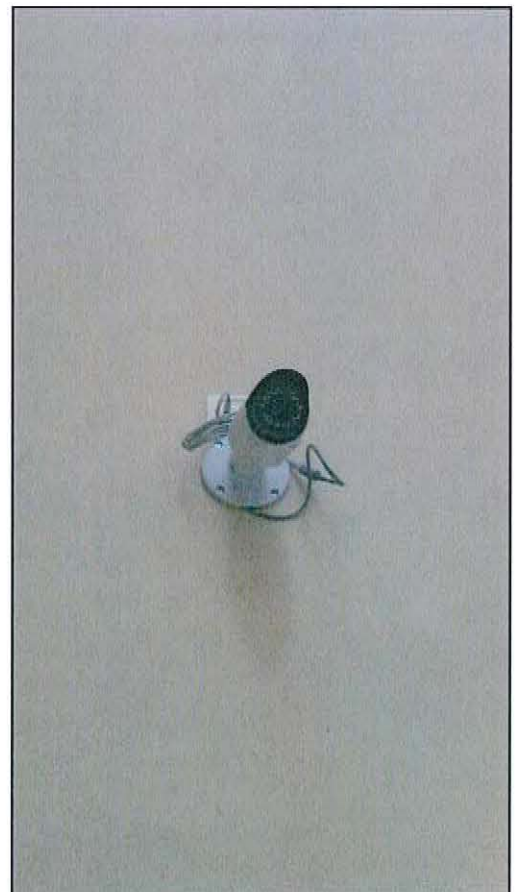

VIA FIORENTINO

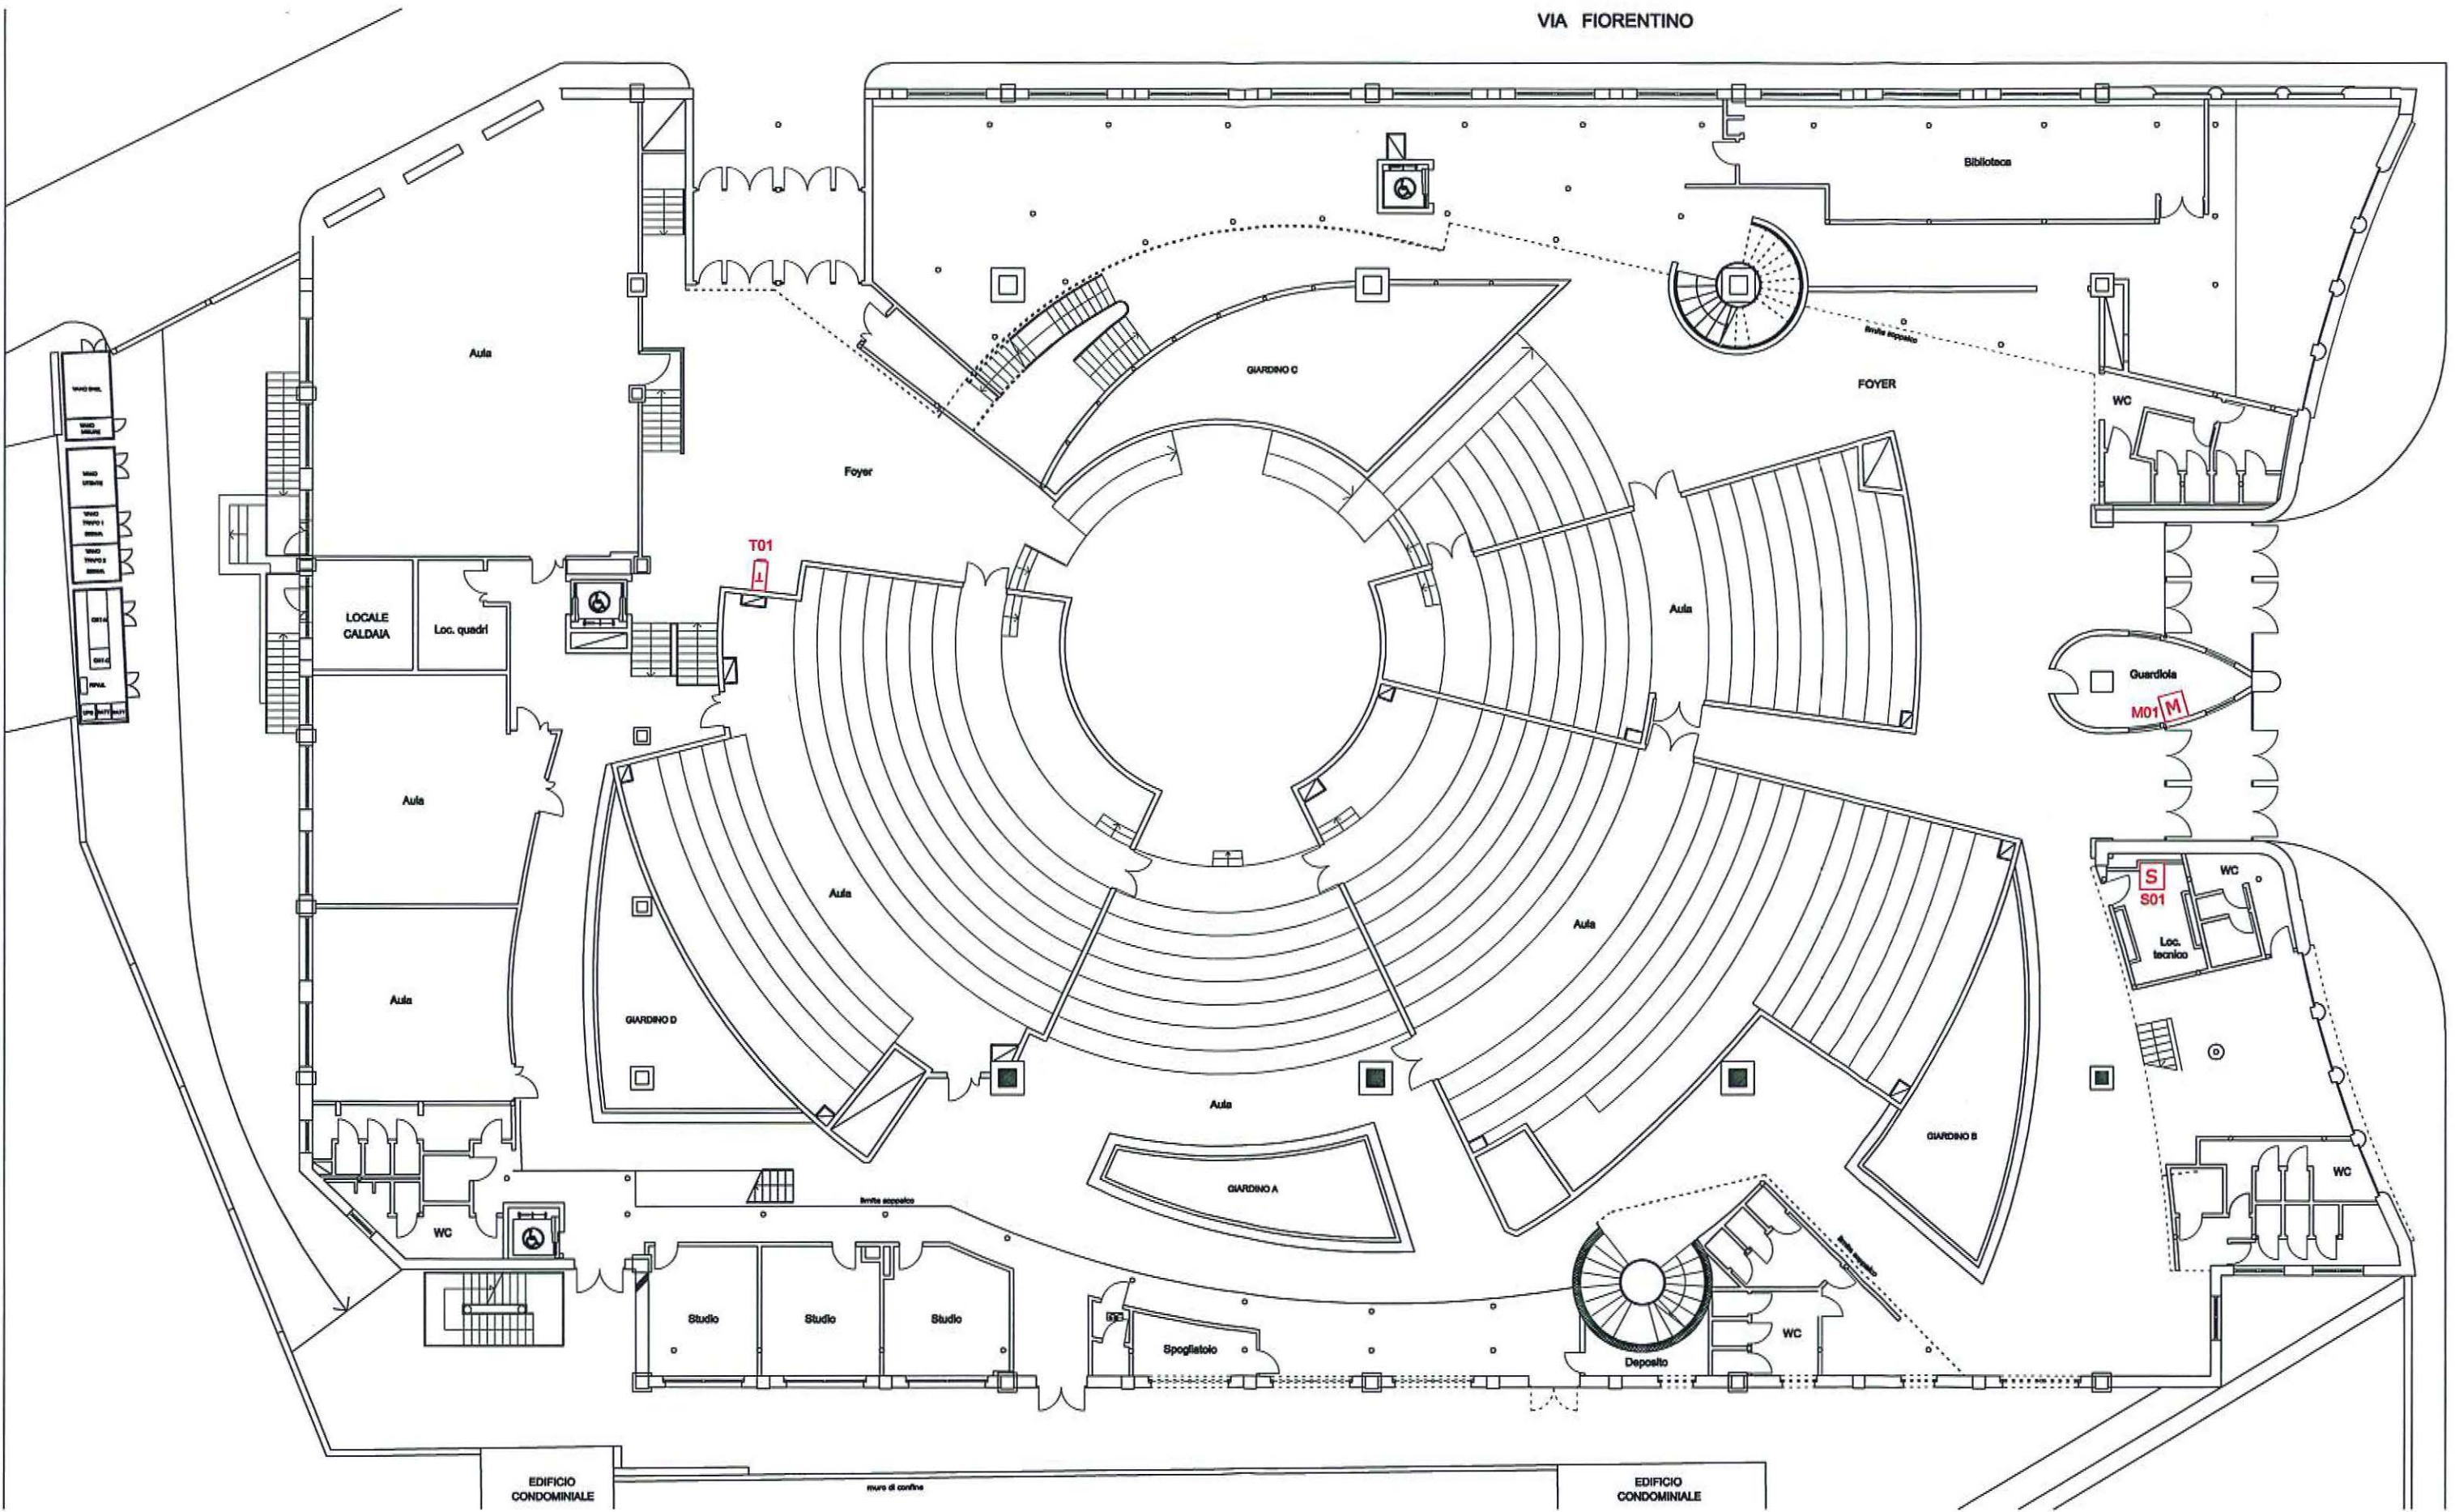

VIA ROCCAROMANA

EDIFICIO : via Roccaromana piano terra